


'Alternative' Pillar Liner Post Specifications

Used with 'Push-Style' actuators

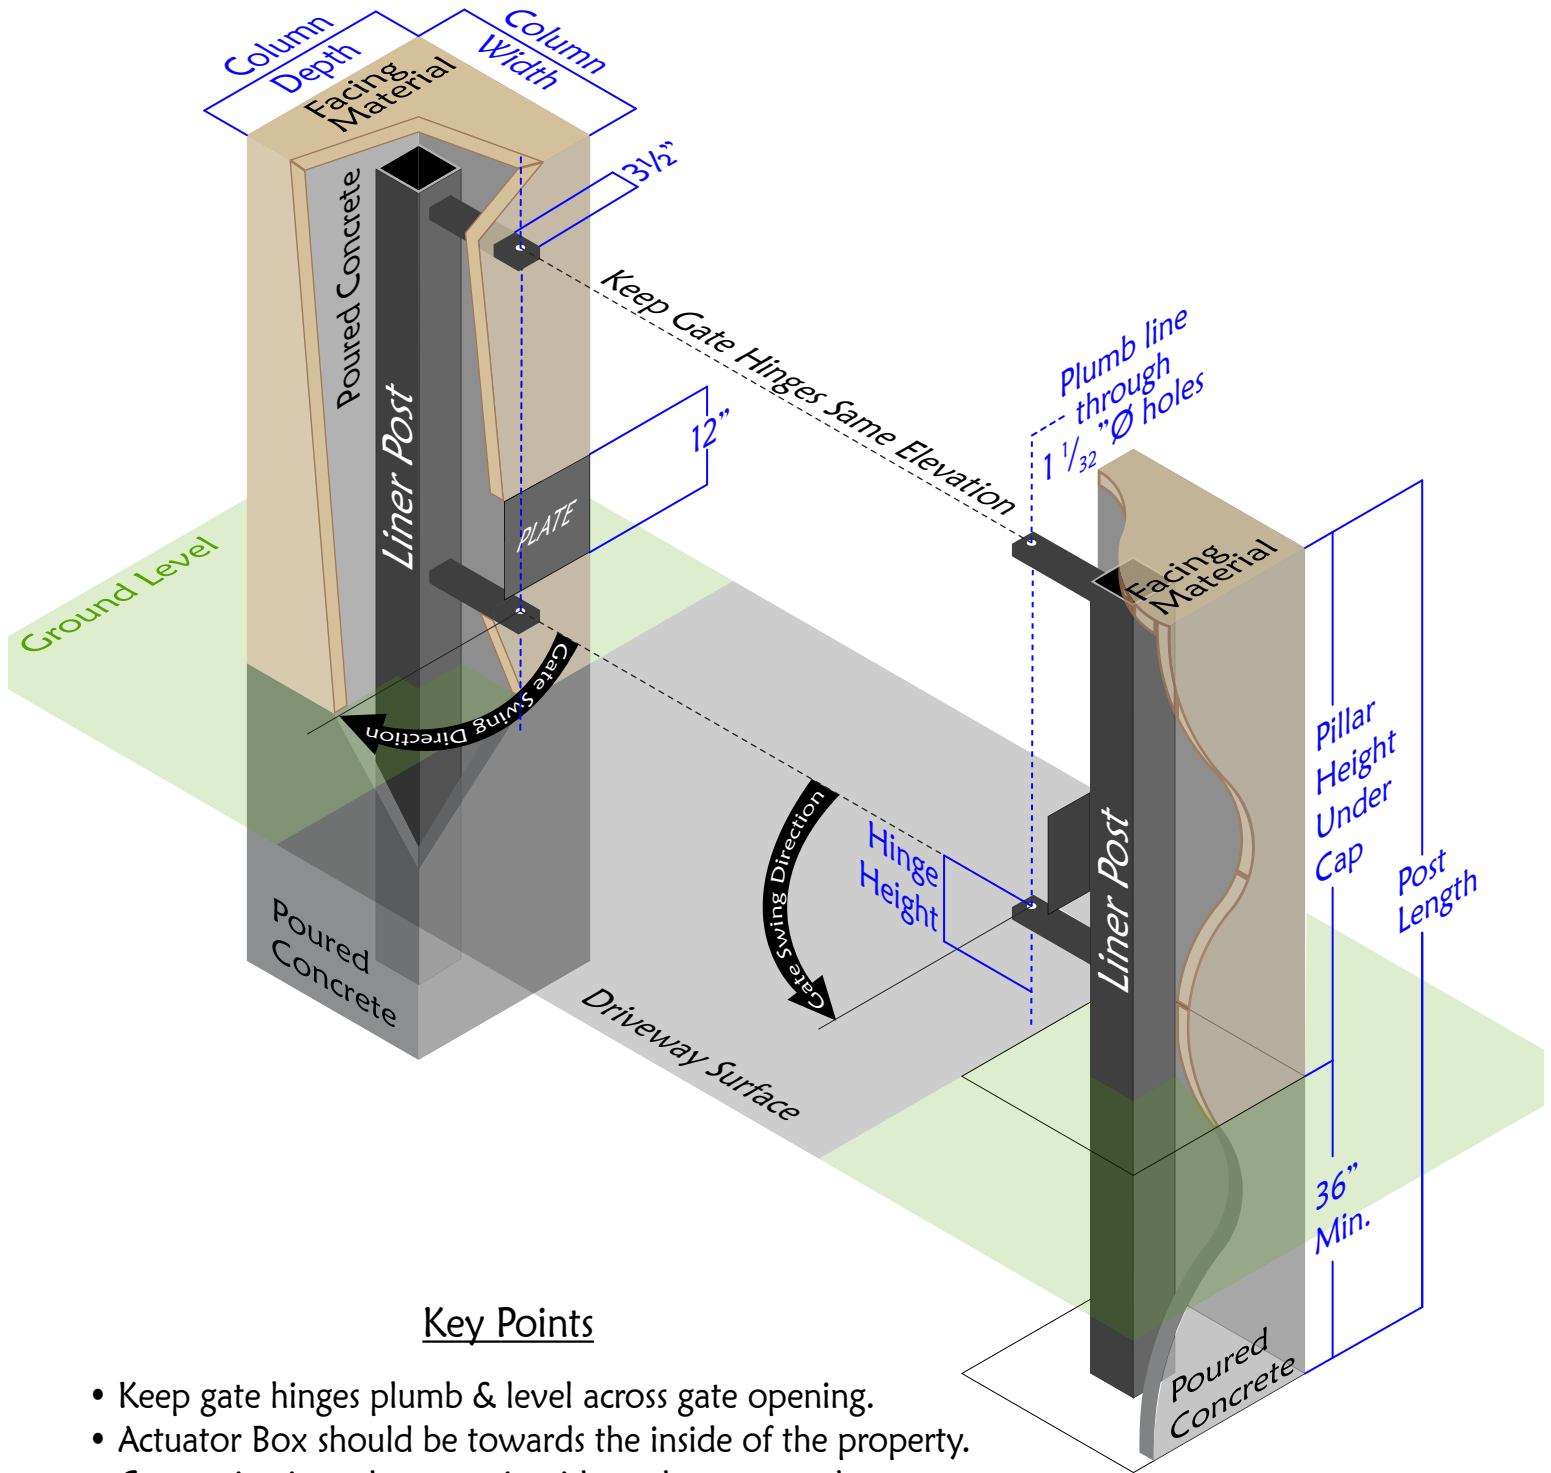

Key Points

- Keep gate hinges plumb & level across gate opening.
- Actuator Box should be towards the inside of the property.
- Gate swing is to the opposite side as the actuator box.
- Concrete fill post centers & column interiors.
- Minimum post depth 36”.

