


# 'Typical' Pillar Liner Post Specifications

## Used with 'Pull-Style' actuators

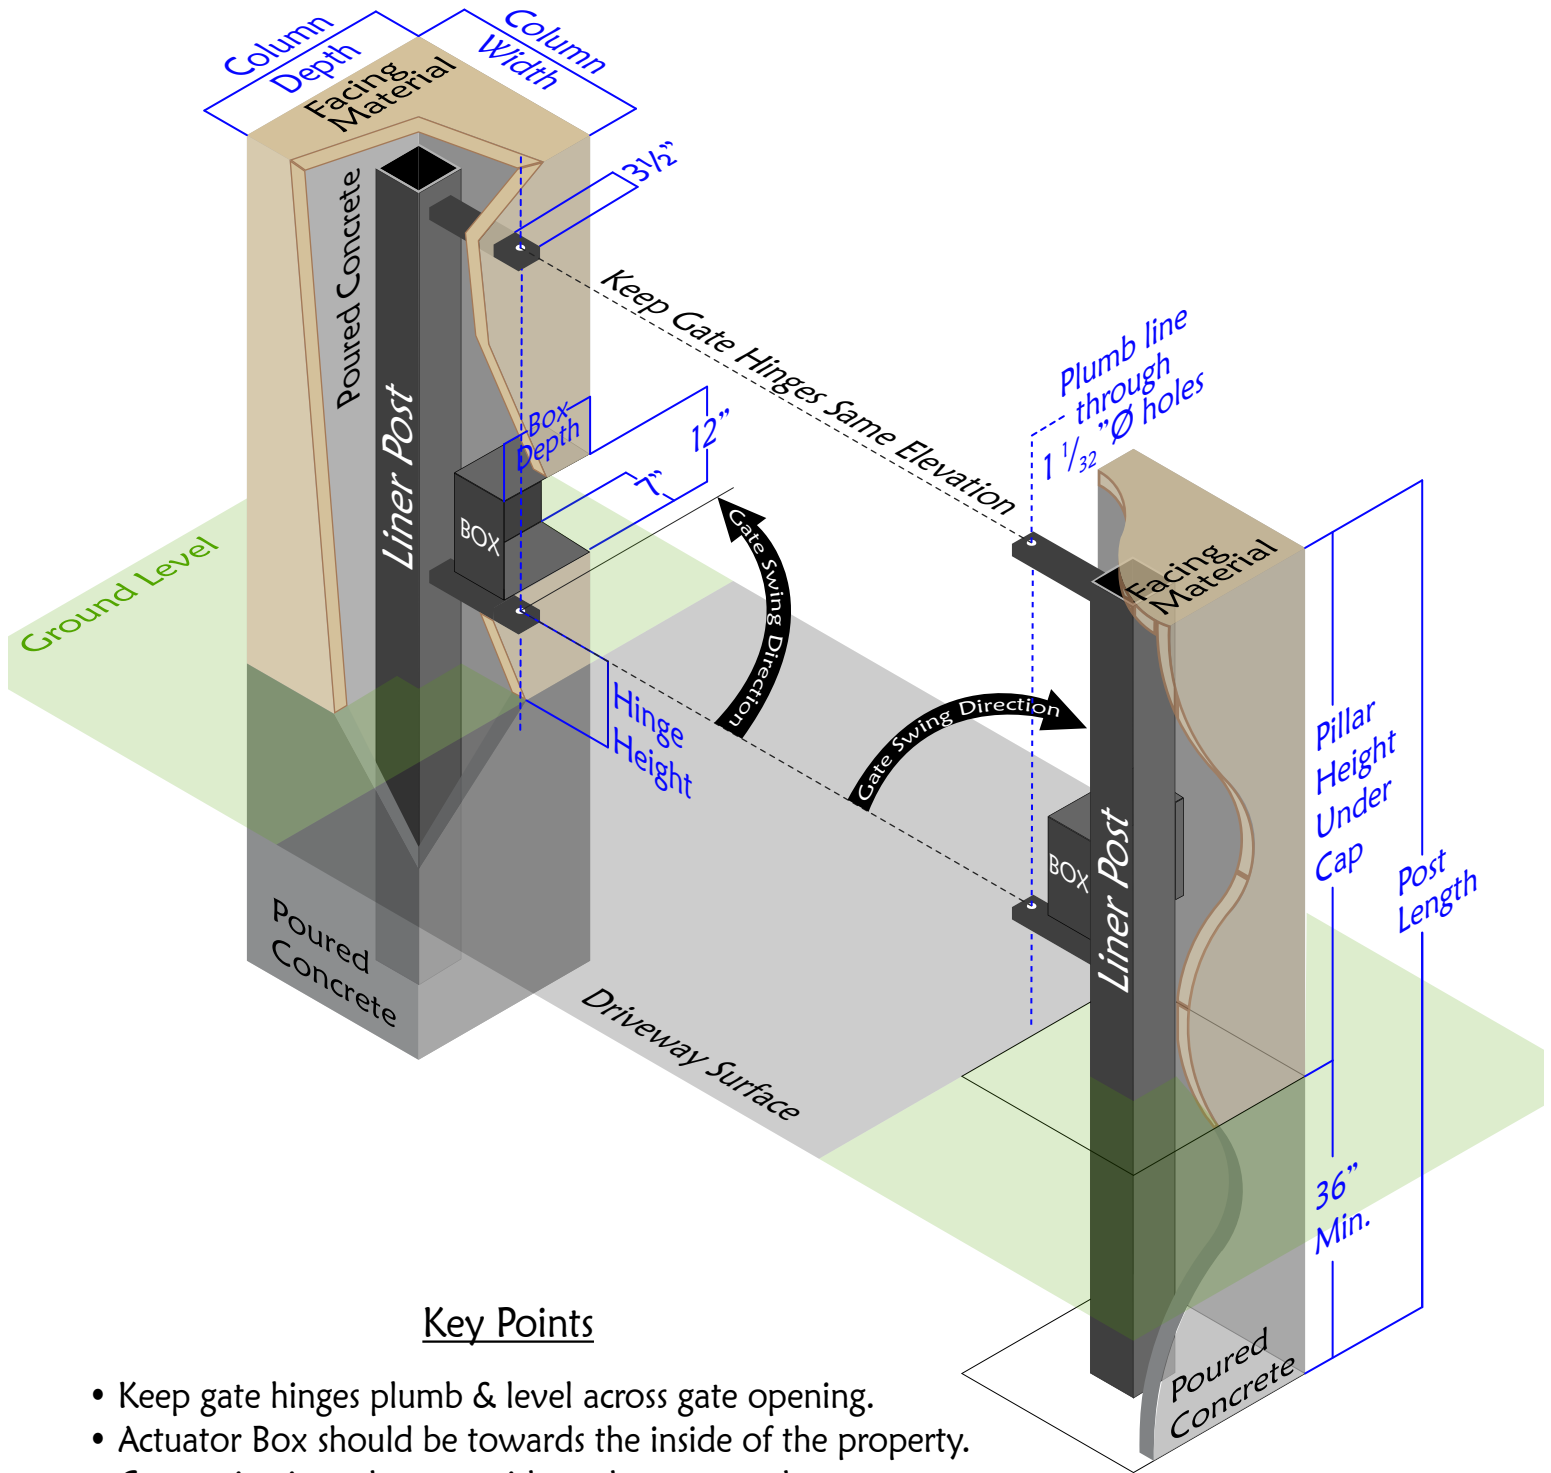

### Key Points

- Keep gate hinges plumb & level across gate opening.
- Actuator Box should be towards the inside of the property.
- Gate swing is to the same side as the actuator box.
- Concrete fill post centers & column interiors.
- Minimum post depth 36”.

